


KASHANG HYDROELECTRIC PROJECT

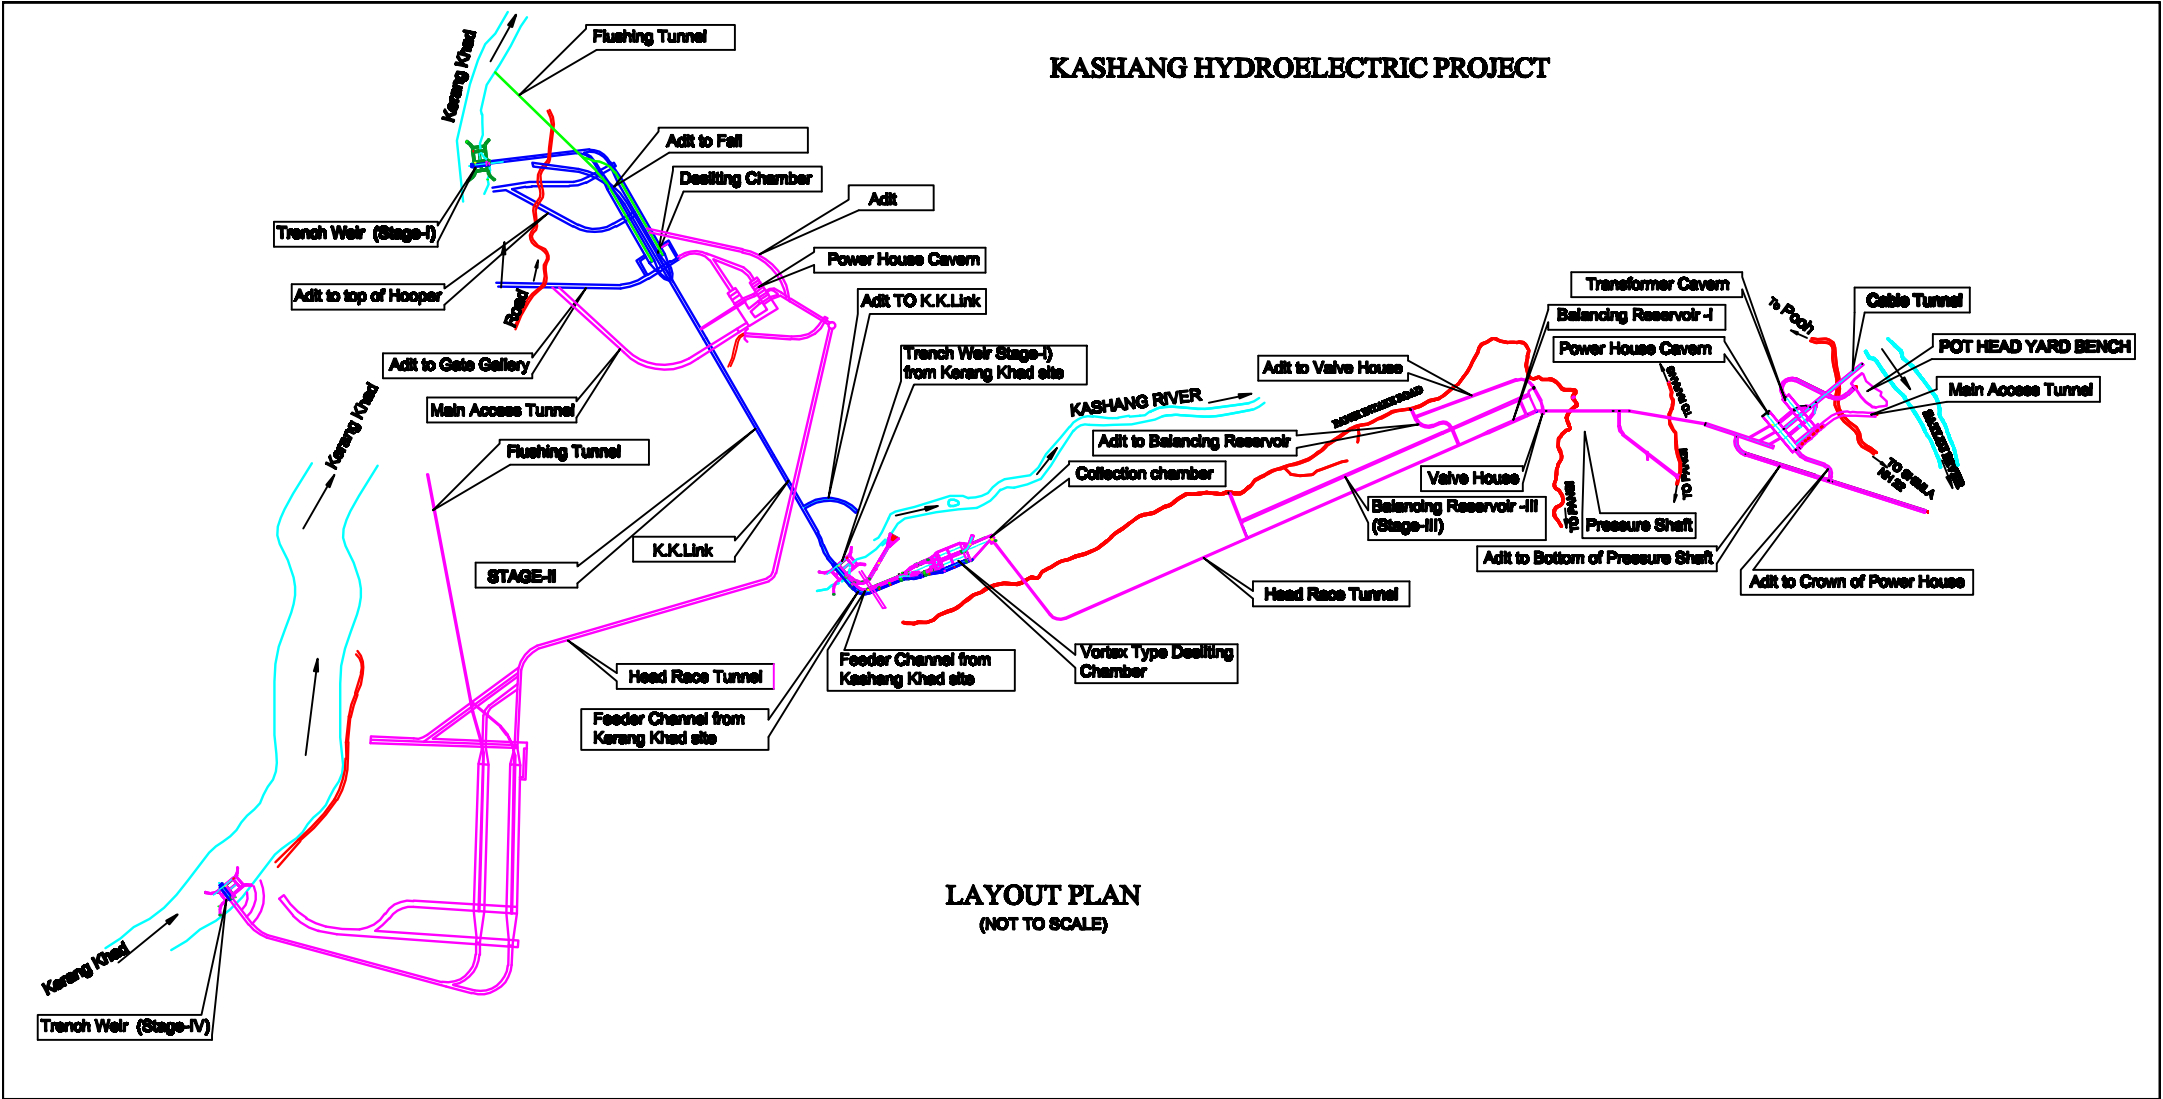

LAYOUT PLAN
(NOT TO SCALE)